



PUBLIC HEALTH DEPARTMENT

IMPROVEMENT PERMIT (IP) (Building permit cant be issued with only an IP ON-SITE WASTEWATER)


Applicant/Owner	Todd Withrow	# of Bedrooms	3	# of Occupants	6
Directions	Tusquittee Rd to L on Qualla To R on Piney to Sweetwater Bend, 3rd new drive on R past 194	Pump Required	Yes		
Location	Sweetwater Bend				
Design Flow	360 gal/day	Facility Type	3 Bedroom House	Permit Type	New Construction
Foundation	Not Specified	Water Source	Proposed Single-Family Well	Expiration	10/30/2028

Permit Conditions

This is an improvement permit only. The system shall not be installed until a construction authorization is obtained. Prior to applying for a construction authorization, the proposed house shall be marked.

Justin Mintz REHS *Justin Mintz REHS* Authorized State Agent Date: 10/30/23

The issuance of this permit by CCHD in no way guarantees the issuance of other permits. The permit holder is responsible for checking with appropriate governing bodies in meeting their requirements. This permit is subject to revocation if the site plan, plat, site or intended use changes. The improvement permit shall not be affected by a change in ownership of the site. This permit is subject to compliance with the provisions of the Laws and Rules for Sewage Treatment and Disposal and to conditions of this permit. **Questions? (828) 389- 8326, Diagram (Not to Scale)**

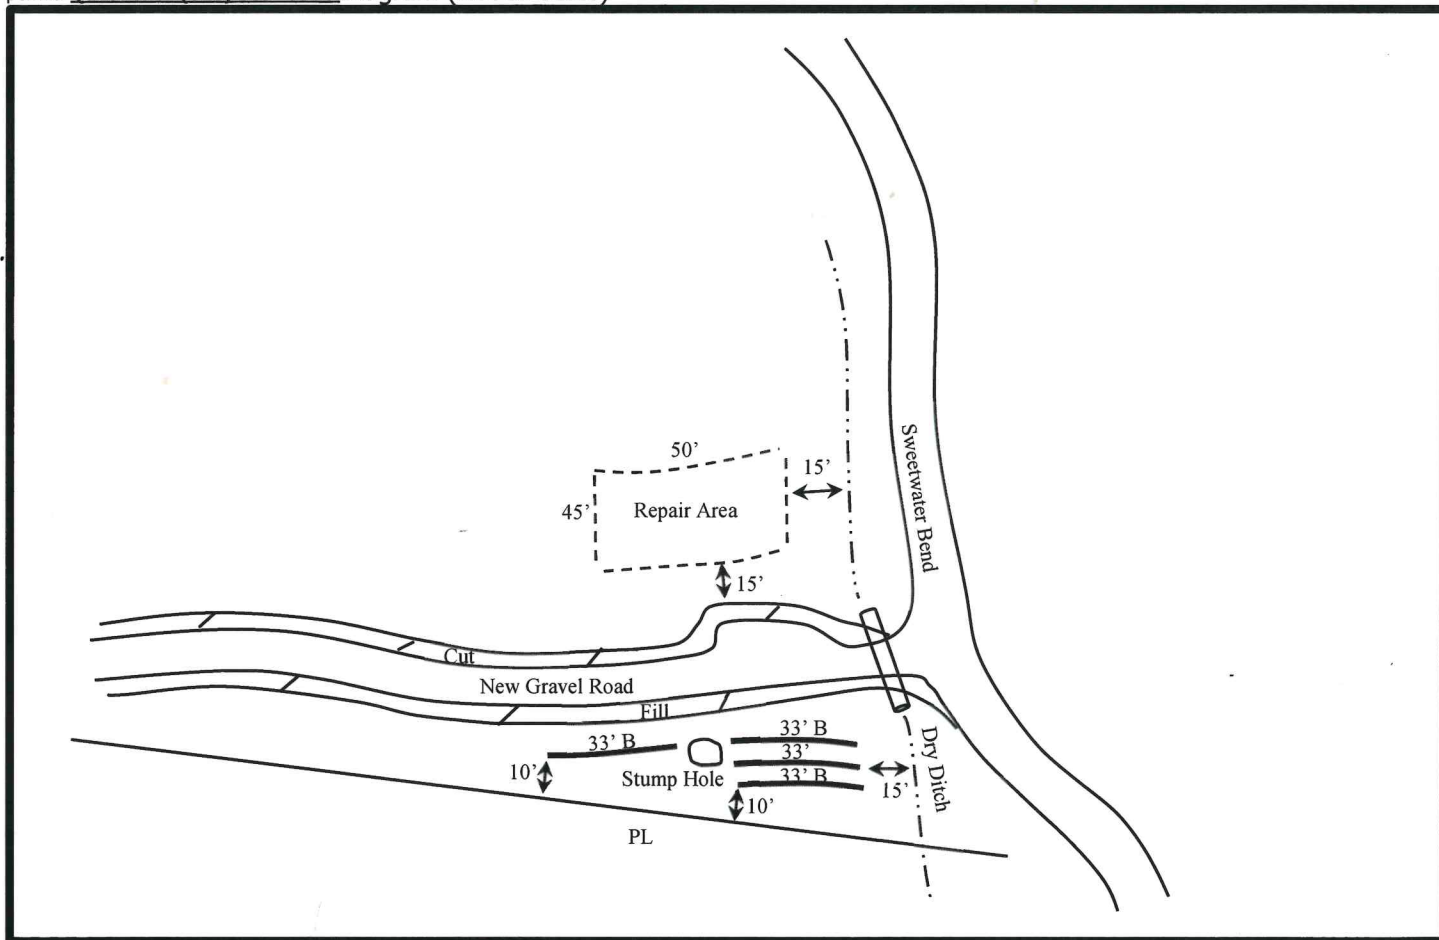

The construction and installation requirements of Rules .1950, .1952, .1954, .1955, .1956, .1957, .1958, and .1959 are incorporated by reference into this permit and shall be met. Systems shall be installed in accordance with the attached layout.

INITIAL	T & J Panel- Vertical Orientation - Pump				REPAIR	Drip Dispersal		
Type IIIe	Soil Depth: 48 (in)	Slope: 8-20%	LTAR: 0.45	Saprolite: NO	Type V	Area 2250 (ft ²)	LTAR: .2	Saprolite: No
CONSTRUCTION AUTHORIZATION (CA)	TOTAL LENGTH	# OF LINES	MIN DEPTH	MAX DEPTH	WIDTH	DISTRIBUTION	SEPTIC TANK	PUMP TANK
			" Low side	Click here to enter	Not Applicable	Not Applicable	Not Applicable	Not Applicable
SOIL COVER MIN	SOIL COVER MAX	OSW CERT. GRADE	OTHER DOCS.	PUMP SPECS	MIN SPACING			
6"	12"	II	Choose	Click here	'on center			

Authorized State Agent Date: