



LOT LINE CURVE TABLE

CURVE	RADIUS	LENGTH	CHORD	CH-BEARING
1	50.00'	67.93'	62.83'	N13°47'23"E
2	230.00'	179.29'	174.78'	N03°56'18"E
3	970.00'	152.68'	152.52'	N13°53'02"W
4	170.00'	127.15'	124.21'	N12°03'08"E
5	305.00'	50.73'	50.67'	N28°42'53"E



LOT LINE CALL TABLE

COURSE	BEARING	DISTANCE
1	N55°03'38"W	53.34'
2	N37°52'30"W	34.15'
3	N22°26'34"W	29.81'
4	N11°36'41"W	44.64'
5	N17°37'20"W	53.42'
6	N16°57'30"W	97.95'

N/F WILKIE
PB 1, pg 10
DB 244, pg 646

N/F WILKIE
PB 1, pg 270
DB 244, pg 646

1/2" RB
3/4" OTP @
METAL FENCE POST

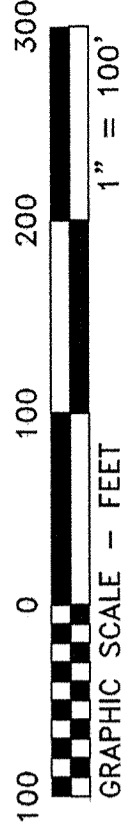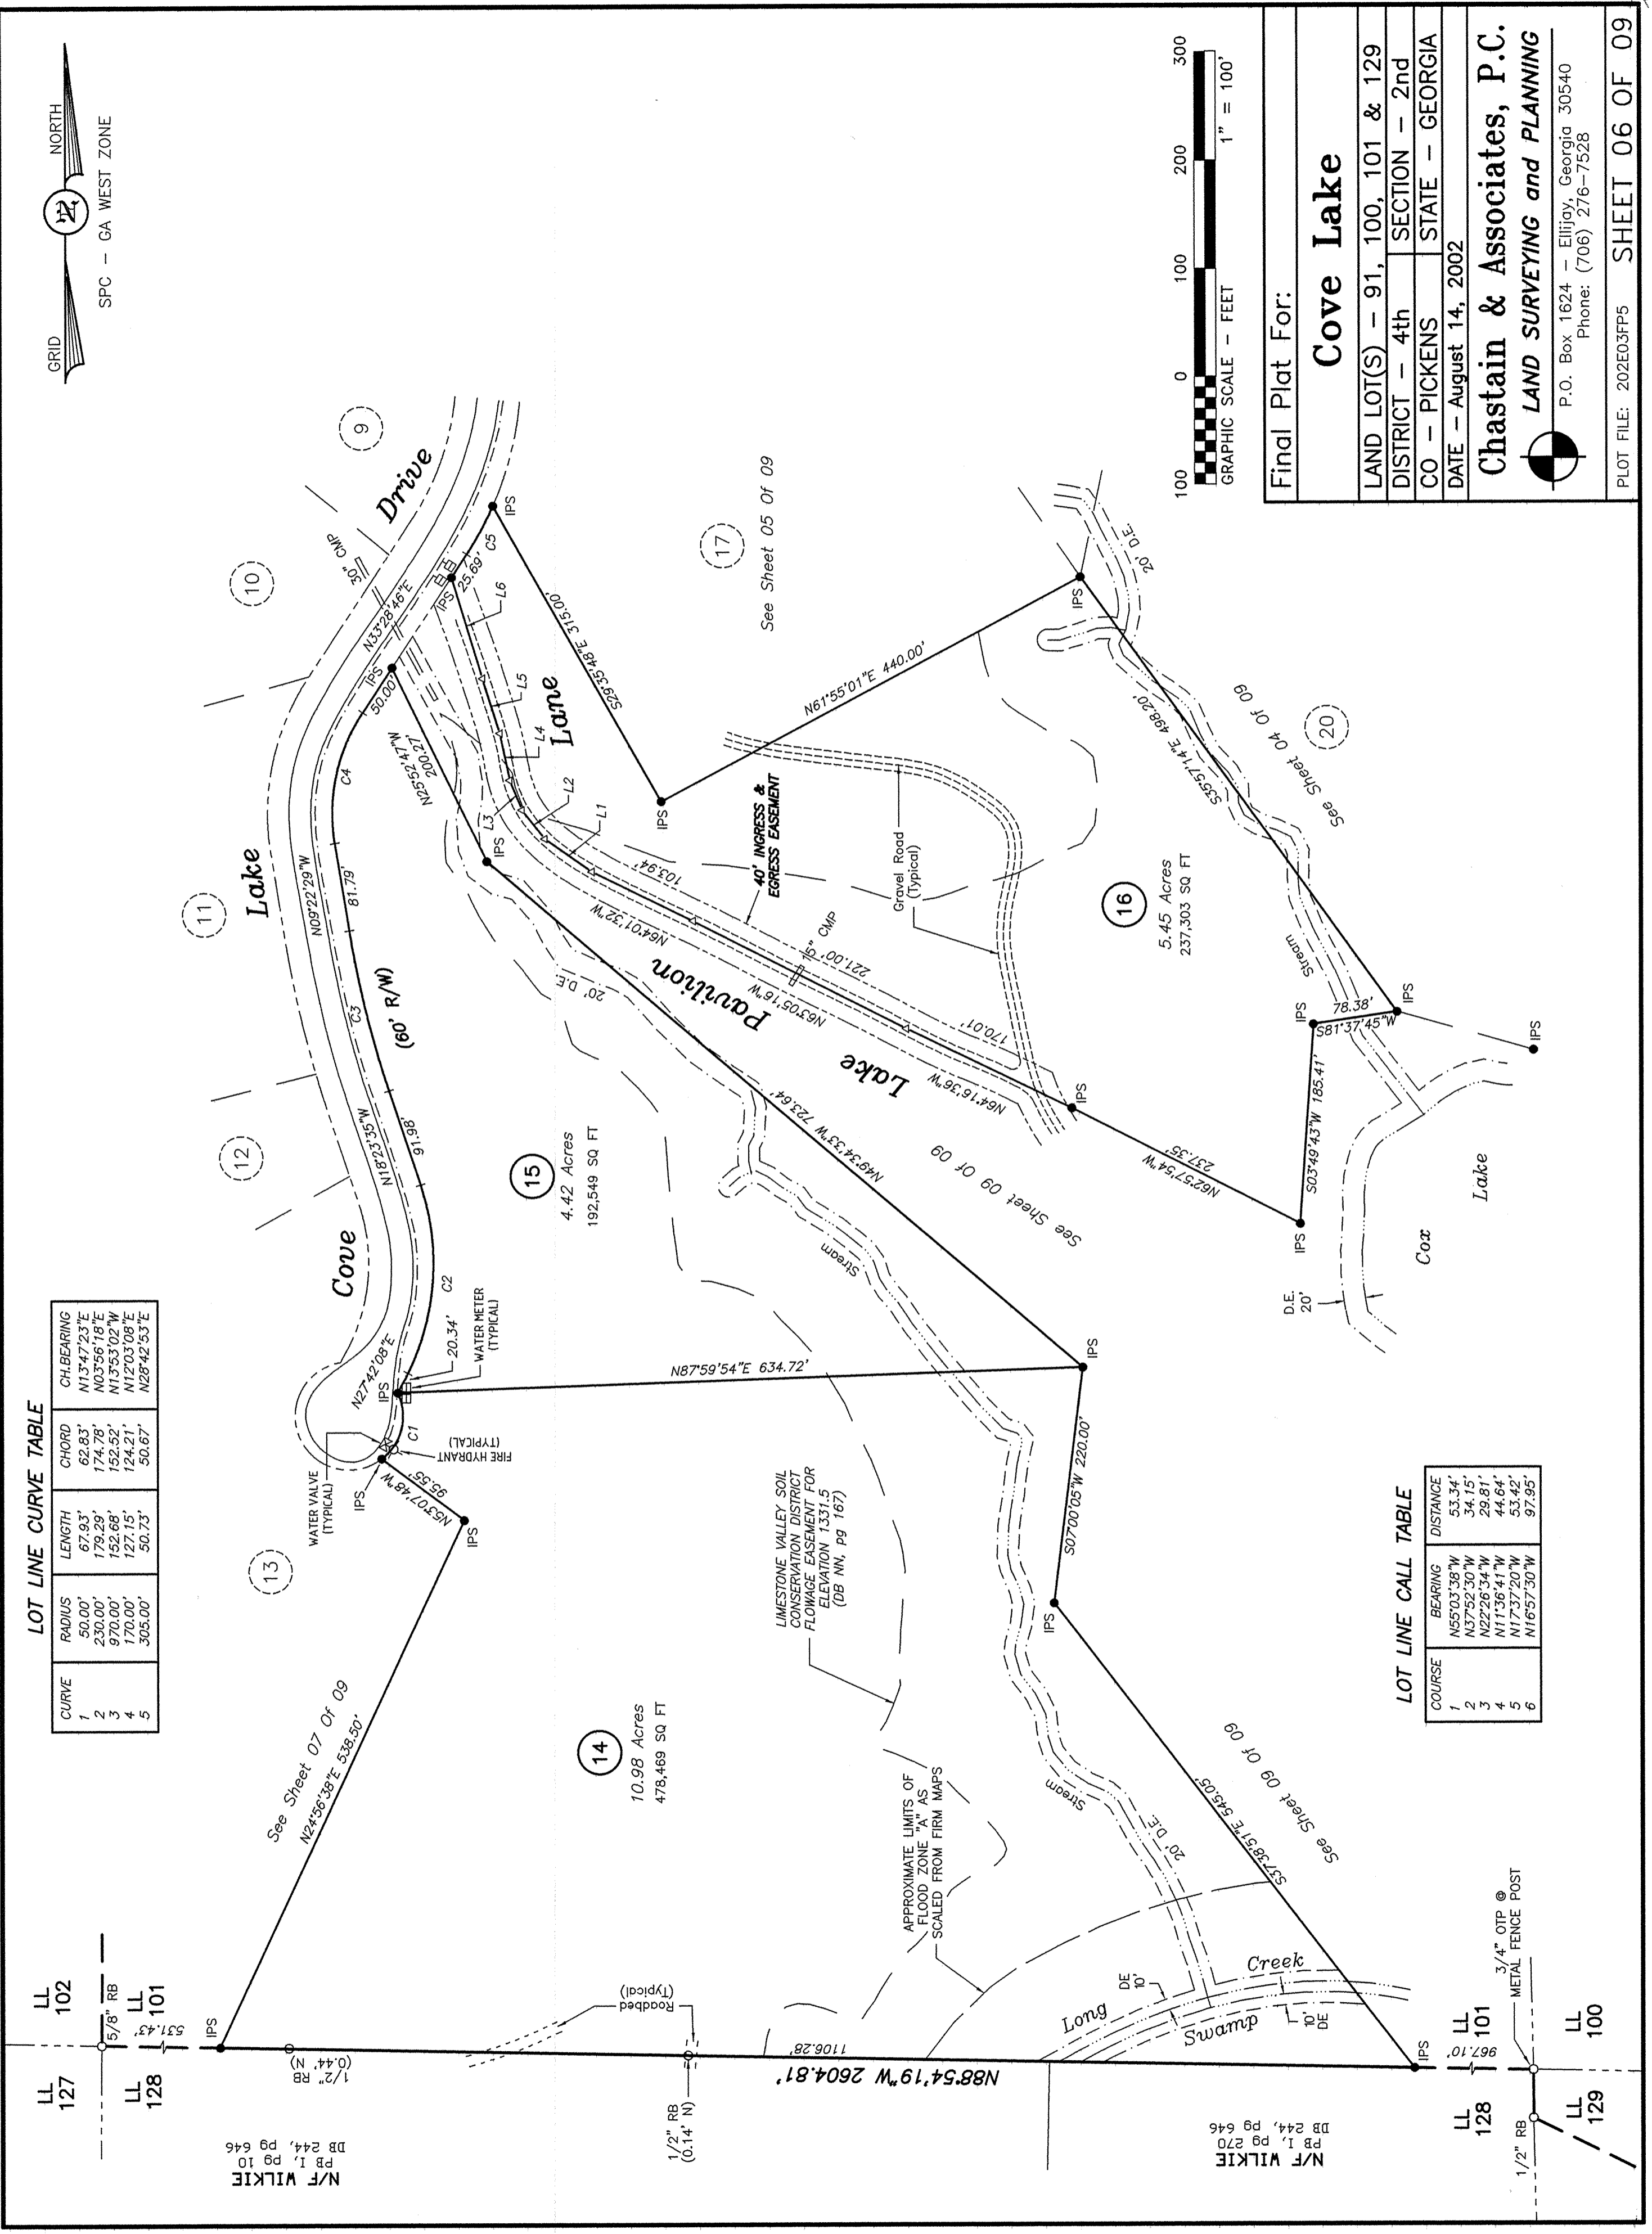

Final Plat For:

Cove Lake	
LAND LOT(S) - 91, 100, 101 & 129	
DISTRICT - 4th	SECTION - 2nd
CO - PICKENS	STATE - GEORGIA
DATE - August 14, 2002	
Chastain & Associates, P.C.	
LAND SURVEYING and PLANNING	
P.O. Box 1624 - Ellijay, Georgia 30540 Phone: (706) 276-7528	
PLOT FILE: 202E03FF5 SHEET 06 OF 09	